

THESE DESIGN PLANS, DRAWINGS, SUMMARIES AND/OR ANALYSIS (THE "PLANS") AND ALL OTHER WRITTEN MATERIALS AND DOCUMENTATION WHICH WERE PREPARED AND OR PRODUCES BY MANNARINO BUILDERS, INC. (THE "COMPANY") IN CONNECTION THEREWITH ARE SPECIFICALLY AND EXCLUSIVELY INTENDED FOR USE SOLELY BY THE COMPANY IN THE CONSTRUCTION OF THE BUILDING AND RELATED IMPROVEMENTS REFLECTED THEREON AND ARE NOT INTENDED FOR OR TO BE USED OR RELIED UPON BY ANY OTHER PARTY WITHOUT PRIOR EXPRESS WRITTEN CONSENT OF THE COMPANY WHICH AUTHORIZATION SHALL BE GRANTED IN THE SOLE AND EXCLUSIVE DISCRETION OF THE COMPANY.

THIS DOCUMENT, THE IDEAS AND DESIGNS INCORPORATED HEREIN, AS AN INSTRUMENT OF PROFESSIONAL SERVICES, IS THE PROPERTY OF THE DESIGNER, AND IS NOT TO BE USED, IN WHOLE OR IN PART, FOR ANY OTHER PROJECT OR BY ANY OTHER PERSON, OR CORPORATION OTHER THAN THAT NAMED HEREON WITHOUT THE WRITTEN AUTHORIZATION OF THE DESIGNER. ANY USE OF THE SERVICES PROVIDED BY THE DESIGNER WILL BEAR NO RESPONSIBILITY ARISING OUT OF SUCH USE.



Builder:
MANNARINO BUILDERS, INC.
 400 CHAPEL ROAD, UNIT 3-F
 SOUTH WINDSOR, CT 06074
 PH. 860-289-7055
 FAX 860-289-7121

Project:
 ADDISON MODEL
 UNIT 46 COPLEY CIRCLE
 SHAKER HEIGHTS
 ENFIELD, CT

Sheet Description:
 FRONT ELEVATION

Issue Dates:

| | |
|---------------|--|
| JAN. 16, 2020 | |
| JAN. 19, 2020 | |
| JAN. 21, 2020 | |
| OCT. 22, 2020 | |
| | |


Scale: 1/4" = 1'-0"

| | |
|---------------------|------------------|
| Project: UNIT 46 | Drawn By: JLL |
|---------------------|------------------|


Sheet #:
SELL 1

THESE DESIGN PLANS, DRAWINGS, SUMMARIES AND/OR ANALYSIS (THE "PLANS") AND ALL OTHER WRITTEN MATERIALS AND DOCUMENTATION WHICH WERE PREPARED AND OR PRODUCES BY MANNARINO BUILDERS, INC. (THE "COMPANY") IN CONNECTION THEREWITH ARE SPECIFICALLY AND EXCLUSIVELY INTENDED FOR USE SOLELY BY THE COMPANY IN THE CONSTRUCTION OF THE BUILDING AND RELATED IMPROVEMENTS REFLECTED THEREON AND ARE NOT INTENDED FOR OR TO BE USED OR RELIED UPON BY ANY OTHER PARTY WITHOUT PRIOR EXPRESS WRITTEN CONSENT OF THE COMPANY WHICH AUTHORIZATION SHALL BE GRANTED IN THE SOLE AND EXCLUSIVE DISCRETION OF THE COMPANY.


THIS DOCUMENT, THE IDEAS AND DESIGNS INCORPORATED HEREIN, AS AN INSTRUMENT OF PROFESSIONAL SERVICES, IS THE PROPERTY OF THE DESIGNER, AND IS NOT TO BE USED, IN WHOLE OR IN PART, FOR ANY OTHER PROJECT OR BY ANY OTHER PERSON, OR CORPORATION OTHER THAN THAT NAMED HEREON WITHOUT THE WRITTEN AUTHORIZATION OF THE DESIGNER. ANY USE OF THESE SERVICES OR USE OF THE DESIGNER WILL BEAR NO RESPONSIBILITY ARISING OUT OF SUCH USE.

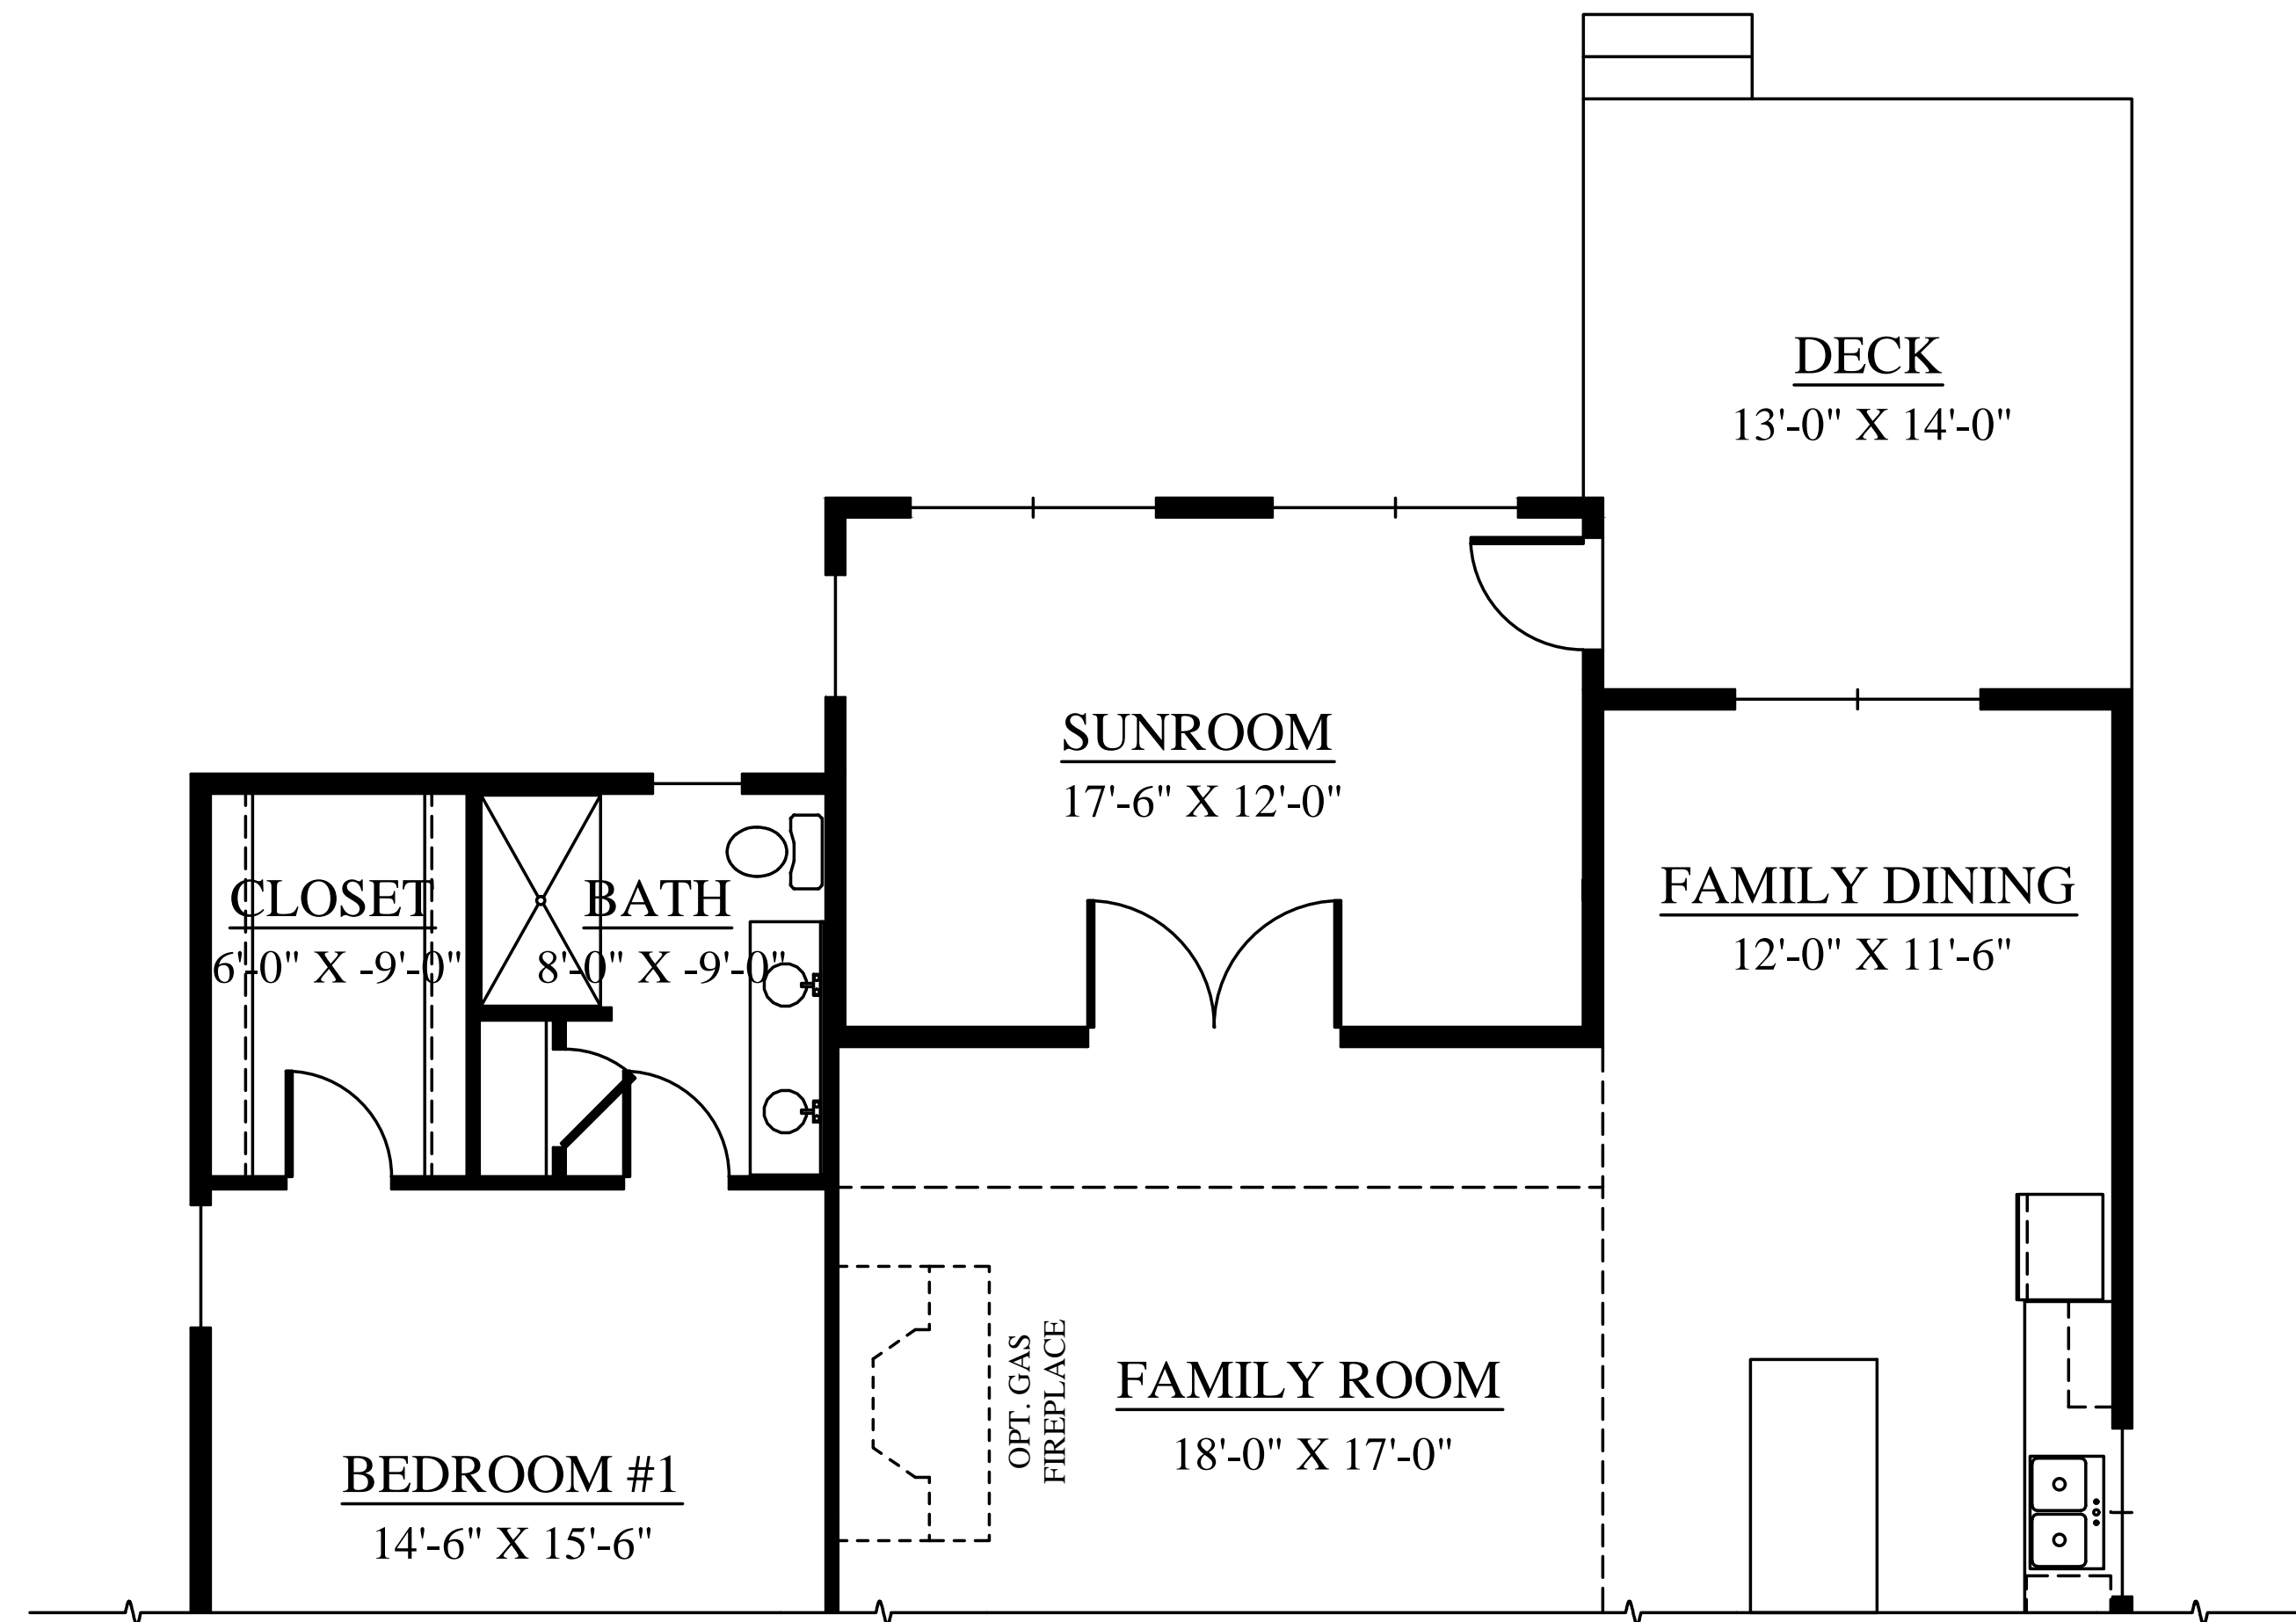

OPTION A

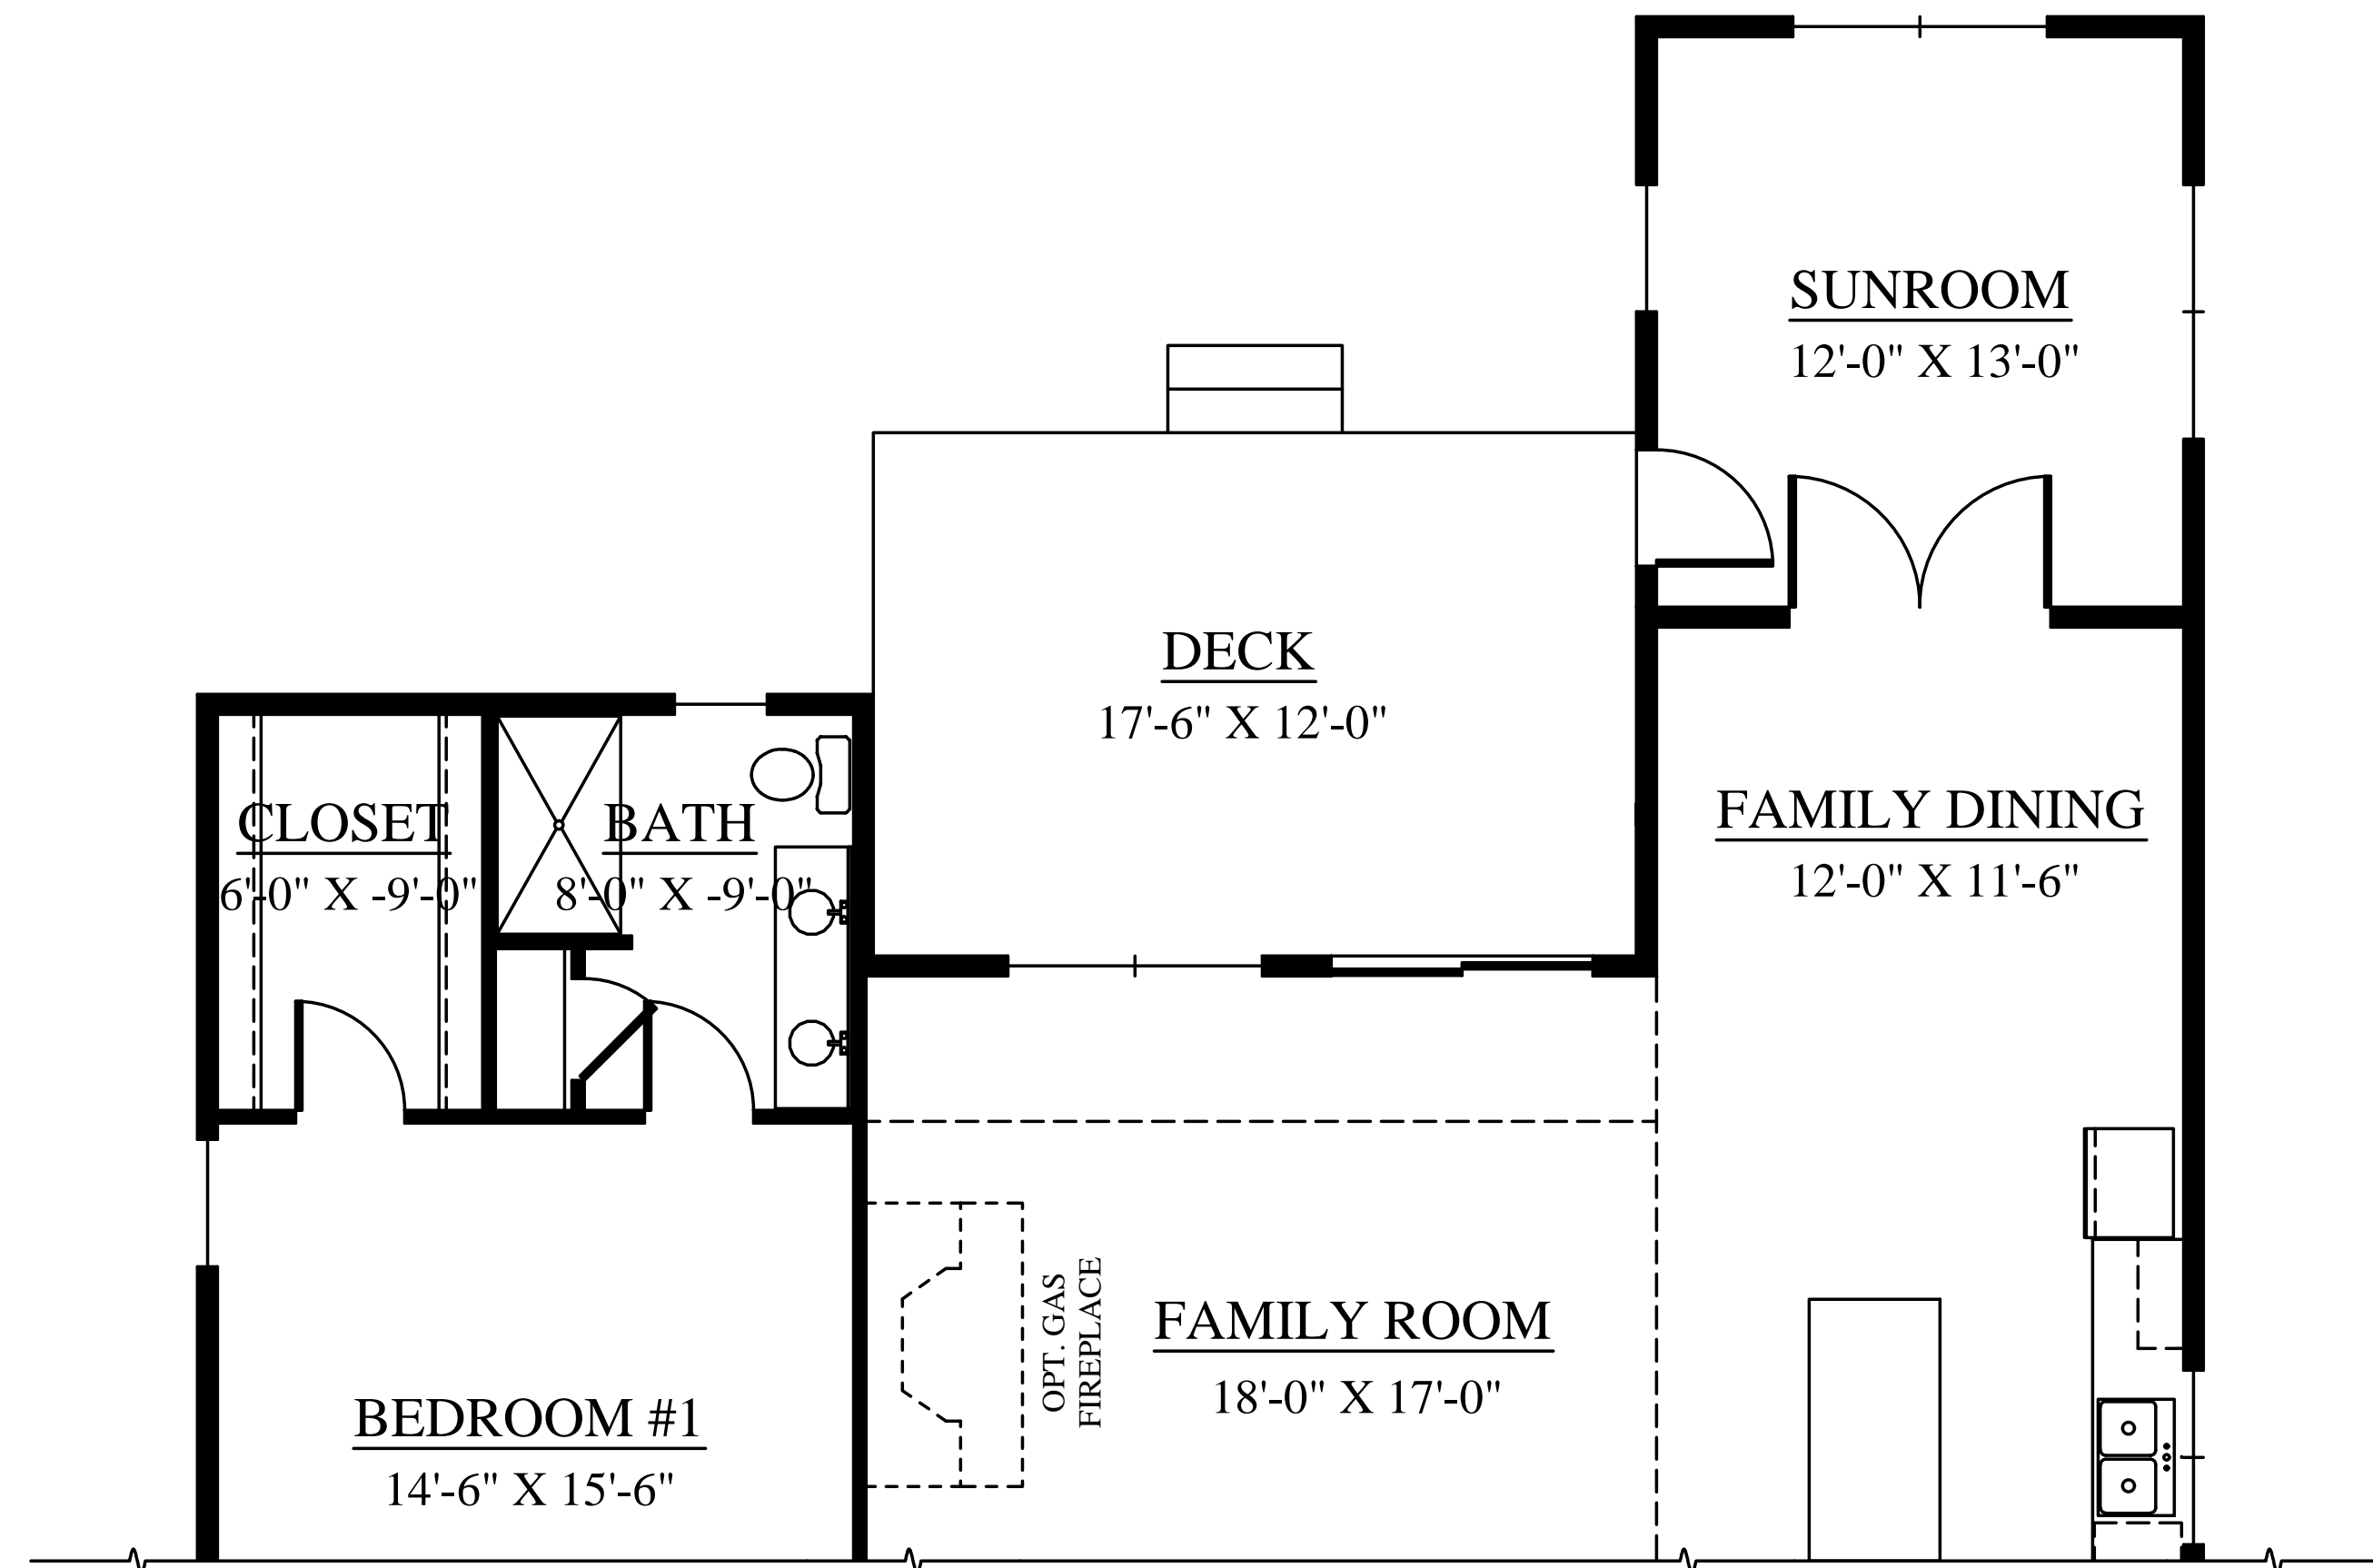

OPTION B

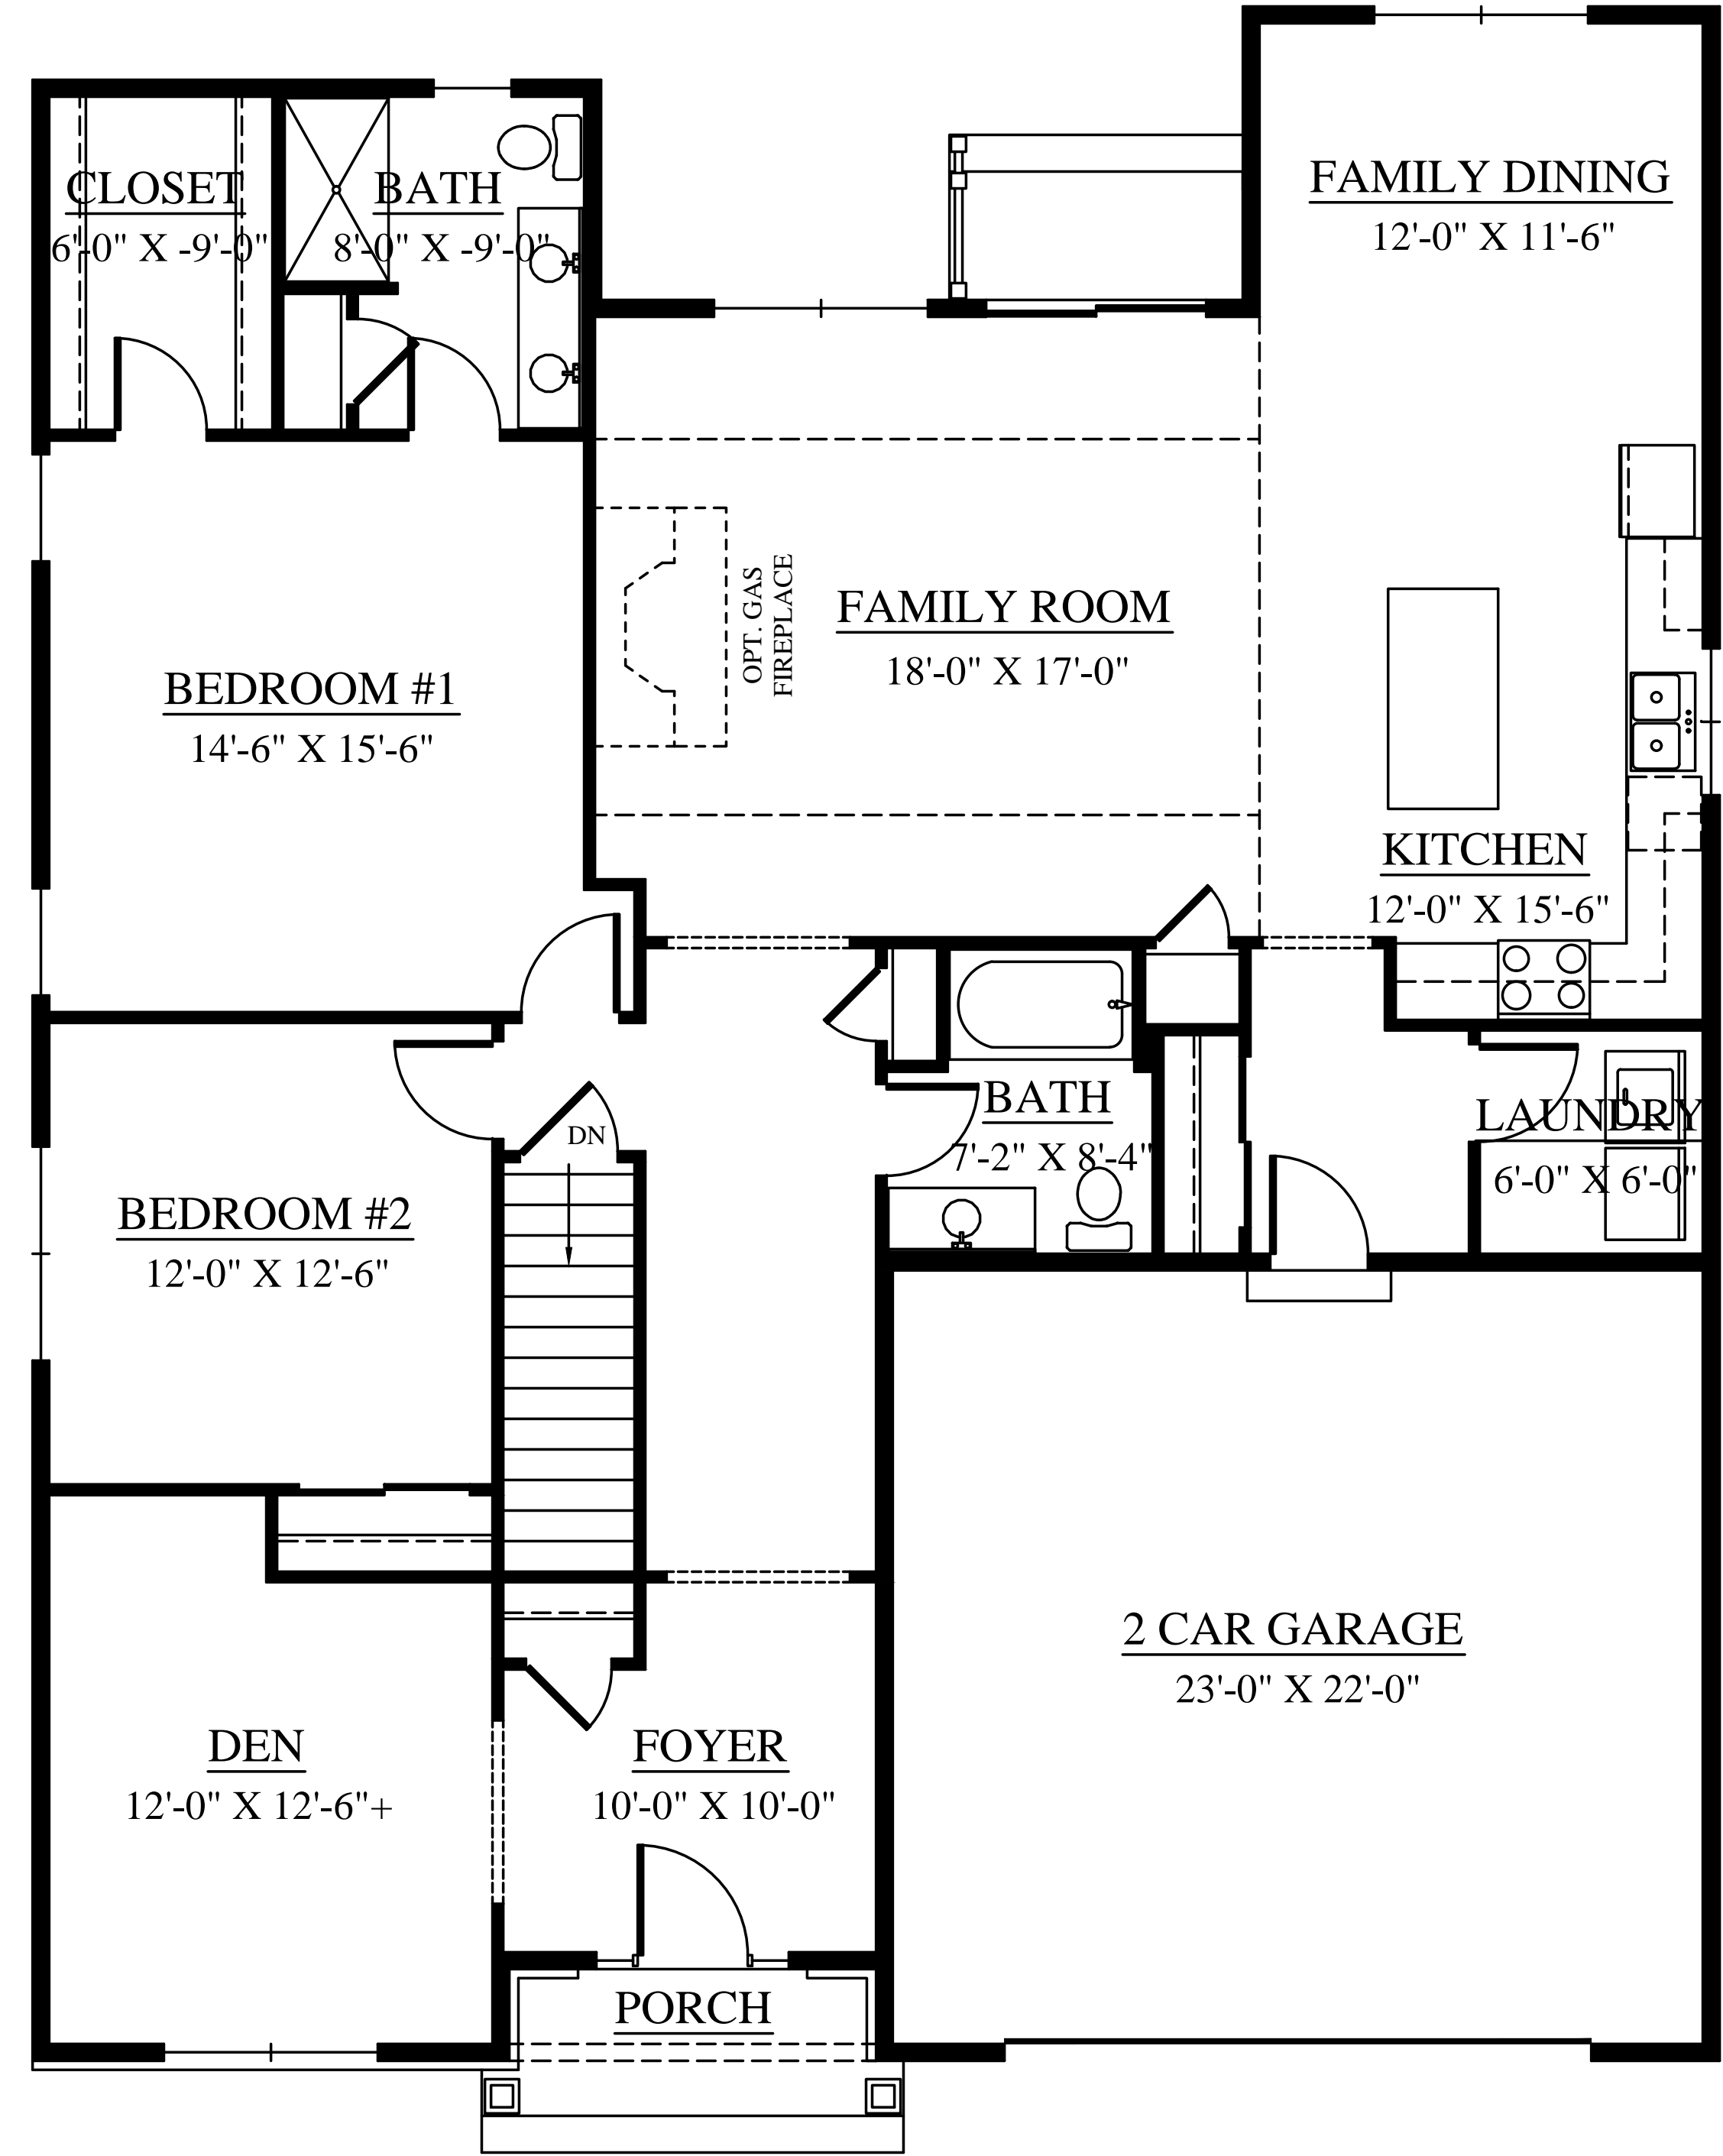

FLOOR PLAN
1893 S.F.

Builder:
MANNARINO BUILDERS, INC.
400 CHAPEL ROAD, UNIT 3-F
SOUTH WINDSOR, CT 06074
PH. 860-289-7055
FAX 860-289-7121

Project:
ADDISON MODEL
UNIT 46 COPLEY CIRCLE
SHAKER HEIGHTS
ENFIELD, CT

Sheet Description:
FIRST FLOOR PLAN

Issue Dates:

| | |
|---------------|--|
| JAN. 16, 2020 | |
| JAN. 19, 2020 | |
| JAN. 21, 2020 | |
| OCT. 22, 2020 | |

Scale: 1/4" = 1'-0"

Project: UNIT 46
Drawn By: JLL

Sheet #:
SELL 2

ALL SQUARE FOOTAGES AND FLOOR PLANS ARE APPROXIMATE AND ARE SUBJECT TO CHANGE WITHOUT NOTICE.